


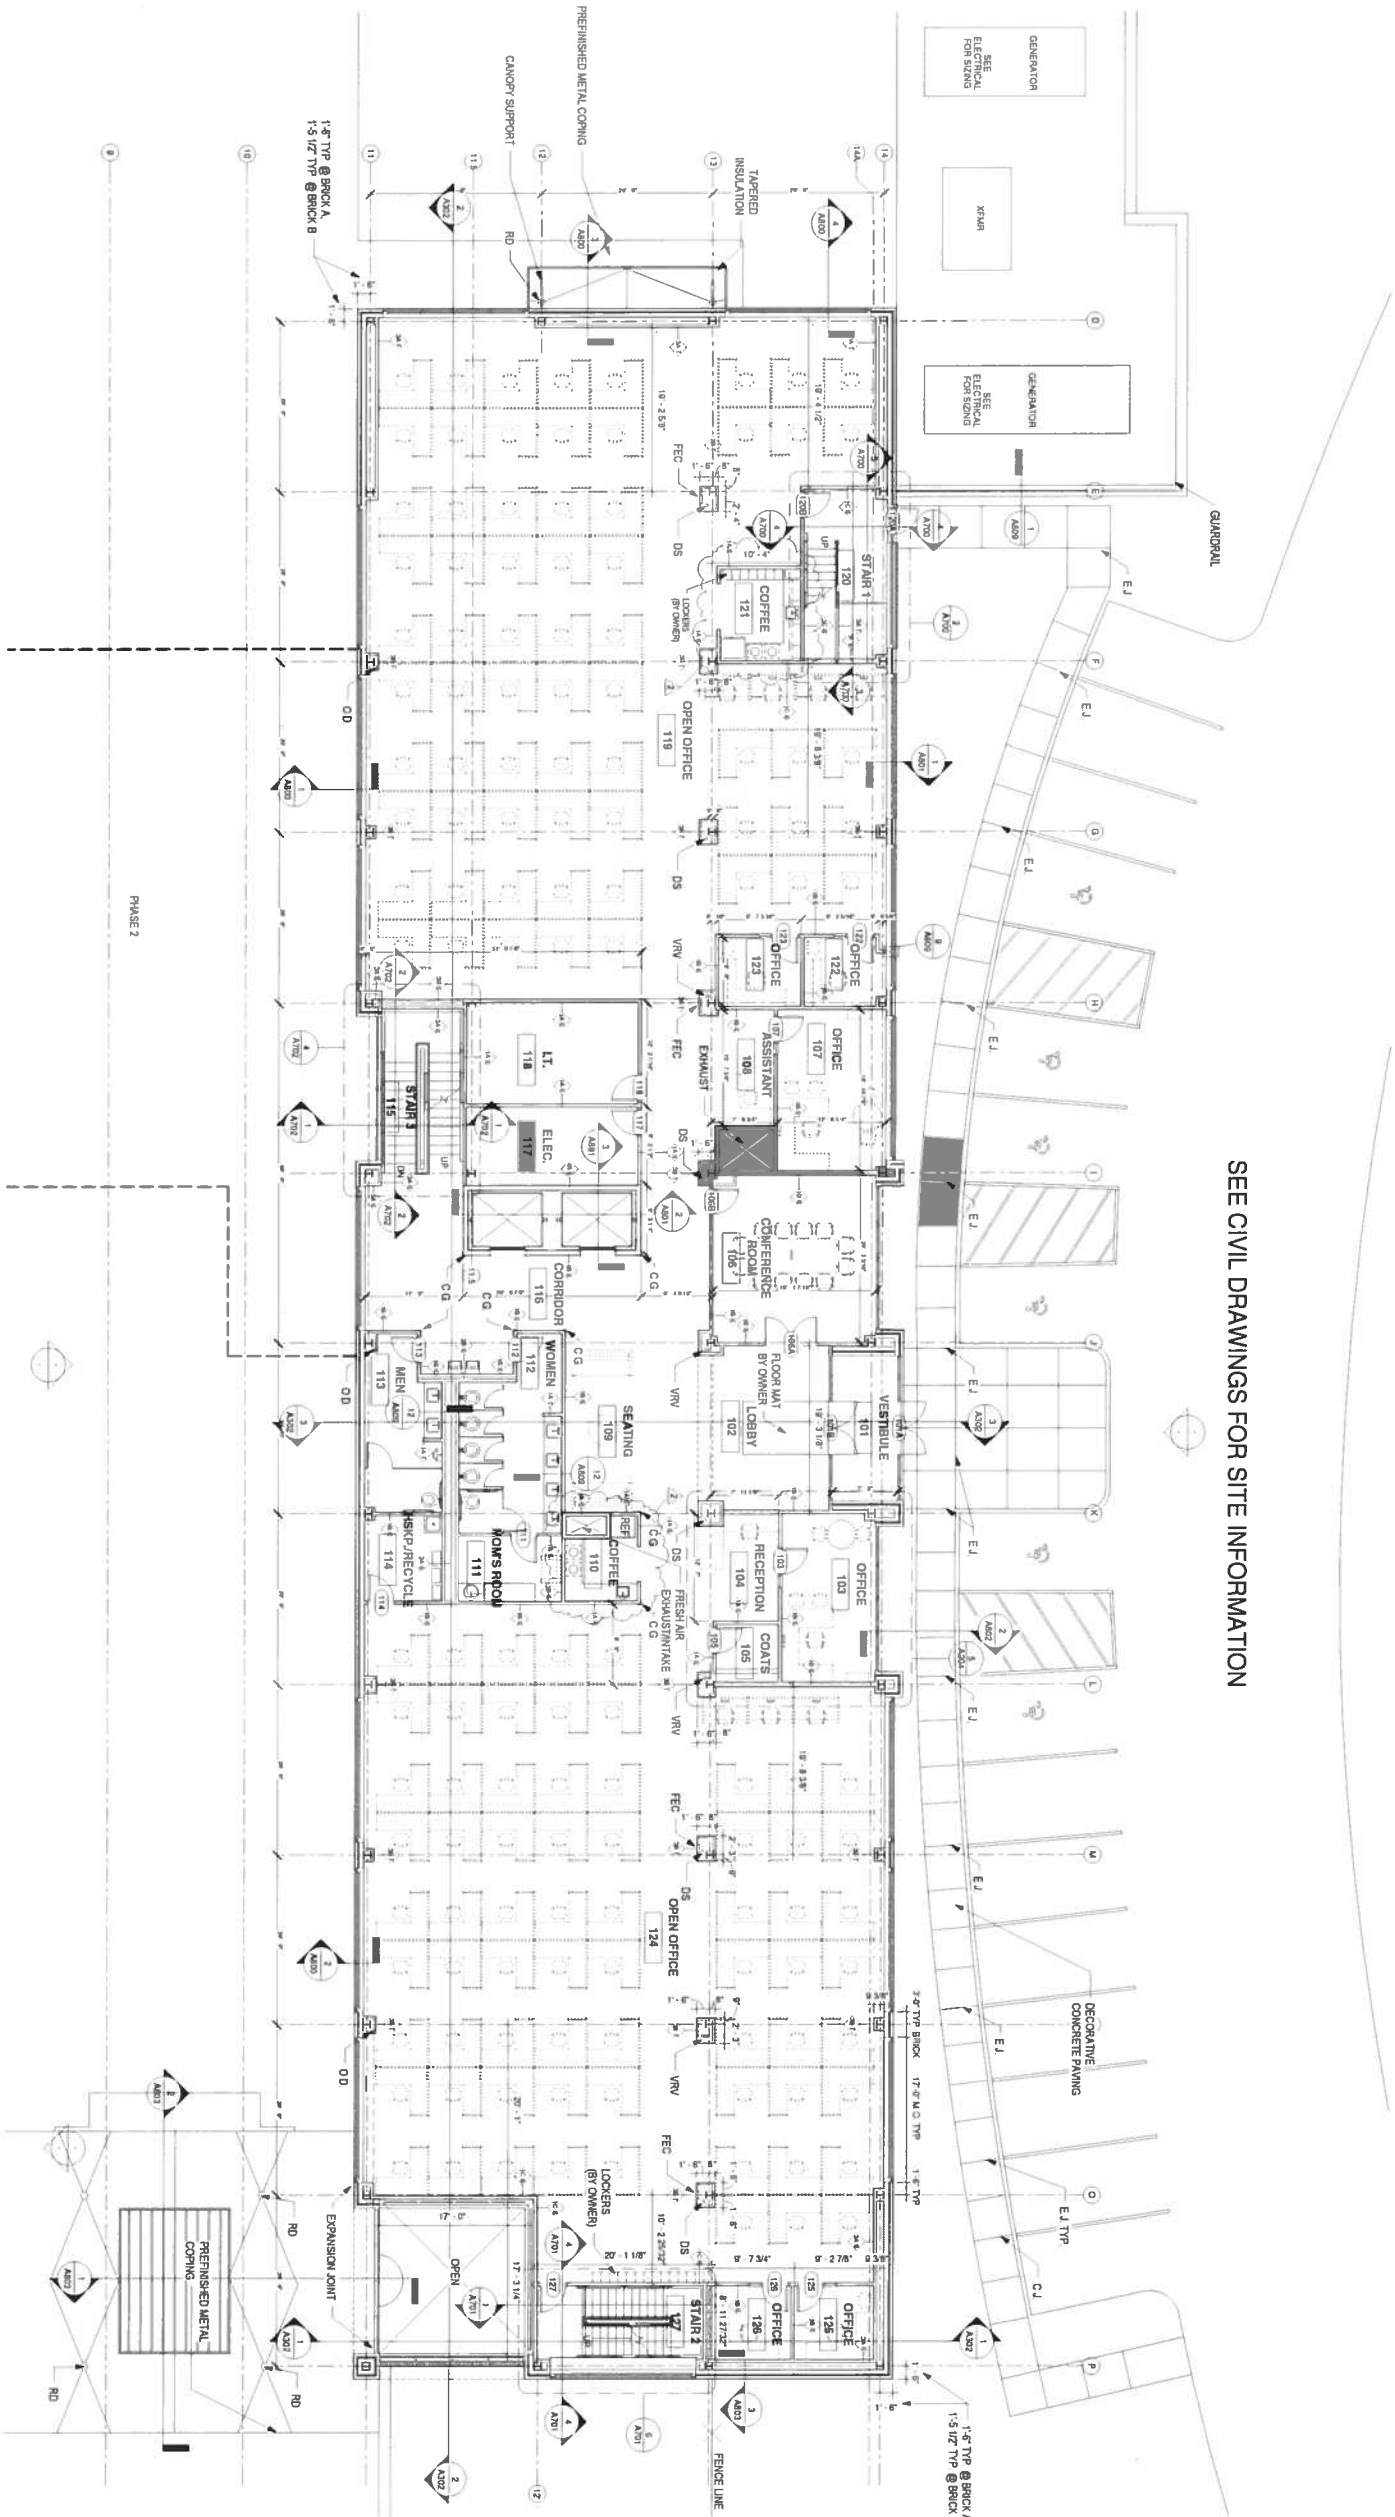

SEE CIVIL DRAWINGS FOR SITE INFORMATION

FIRST FLOOR
1/8" = 1'-0"

COPYRIGHT © 2012
Mackey Mitchell Architects
12-10-12

Construction Manager:
RLM General Contractors
315 Enterprise Street
Longview, TX 75604
P: (803) 758-7656

Landscape Architect:
David C. Scarborough
Landscape
8238 Bayler Drive
Tyler, TX 75703
P: (803) 561-5558

Electrical/Plumbing Engineer:
Allegiant Engineering
1205 South Bennett
Tyler, TX 75701
P: (803) 587-3441

Mechanical Engineer:
Jarrell Mech. Contractors
4208 Rider Trail North
Earth City, MO 63045
P: (314) 281-0100

Structural Engineer:
Holland Engineering
P.O. Box 2428
Lindale, TX 75771
P: (803) 882-8503

Civil Engineer:
C.T. Brannon Corp.
1321 S. Broadway
P.O. Box 7487
Tyler, TX 75711
P: (803) 587-2122

MACKEY MITCHELL ARCHITECTS
900 Spruce Street, Suite 500
St. Louis, Missouri 63102
P: (314) 421-1815
F: (314) 421-5206

Centene Tyler Texas
Claims Operations Center
3258 Earl Campbell Parkway
Tyler, TX 75701

NO.	DATE	REVISION
1	2-28-13	ASB-1

WMA JOB NO: 12010
STATUS: Construction Documents
DATE: 12-18-12
FIRST FLOOR PLAN

SHEET NUMBER

A201

Construction Manager:
RLM General Contractors
315 Enterprise Street
Longview, TX 75004
P: (803) 758-7858

Landscape Architect:
David C. Scarborough
Landscape
8238 Baylor Drive
Tyler, TX 75703
P: (803) 561-5559

Electrical/Plumbing Engineer:
Allegiant Engineering
1205 South Bennett
Tyler, TX 75701
P: (803) 587-3441

Mechanical Engineer:
Jarrell Mech. Contractors
4208 Riser Trail North
Earth City, MO 63045
P: (314) 291-0100

Structural Engineer:
Holland Engineering
P.O. Box 2428
Lindale, TX 75771
P: (803) 882-8503

Civil Engineer:
C.T. Brannon Corp.
1321 S. Broadway
P.O. Box 7487
Tyler, TX 75771
P: (803) 587-2122

MACKEY MITCHELL ARCHITECTS
900 Spruce Street, Suite 500
St. Louis, Missouri 63102
p (314) 421 1815
f (314) 421 5208

**Centene Tyler Texas
Claims Operations Center**
3258 Earl Campbell Parkway
Tyler, TX 75701

NO	DATE	REVISION
1	2-20-13	AS.1


MMA JOB NO: 12810
STATUS: Construction Documents
DATE: 12-10-12

ROOF PLAN

SHEET NUMBER:

A203

1 ROOF PLAN
1/8" = 1'-0"

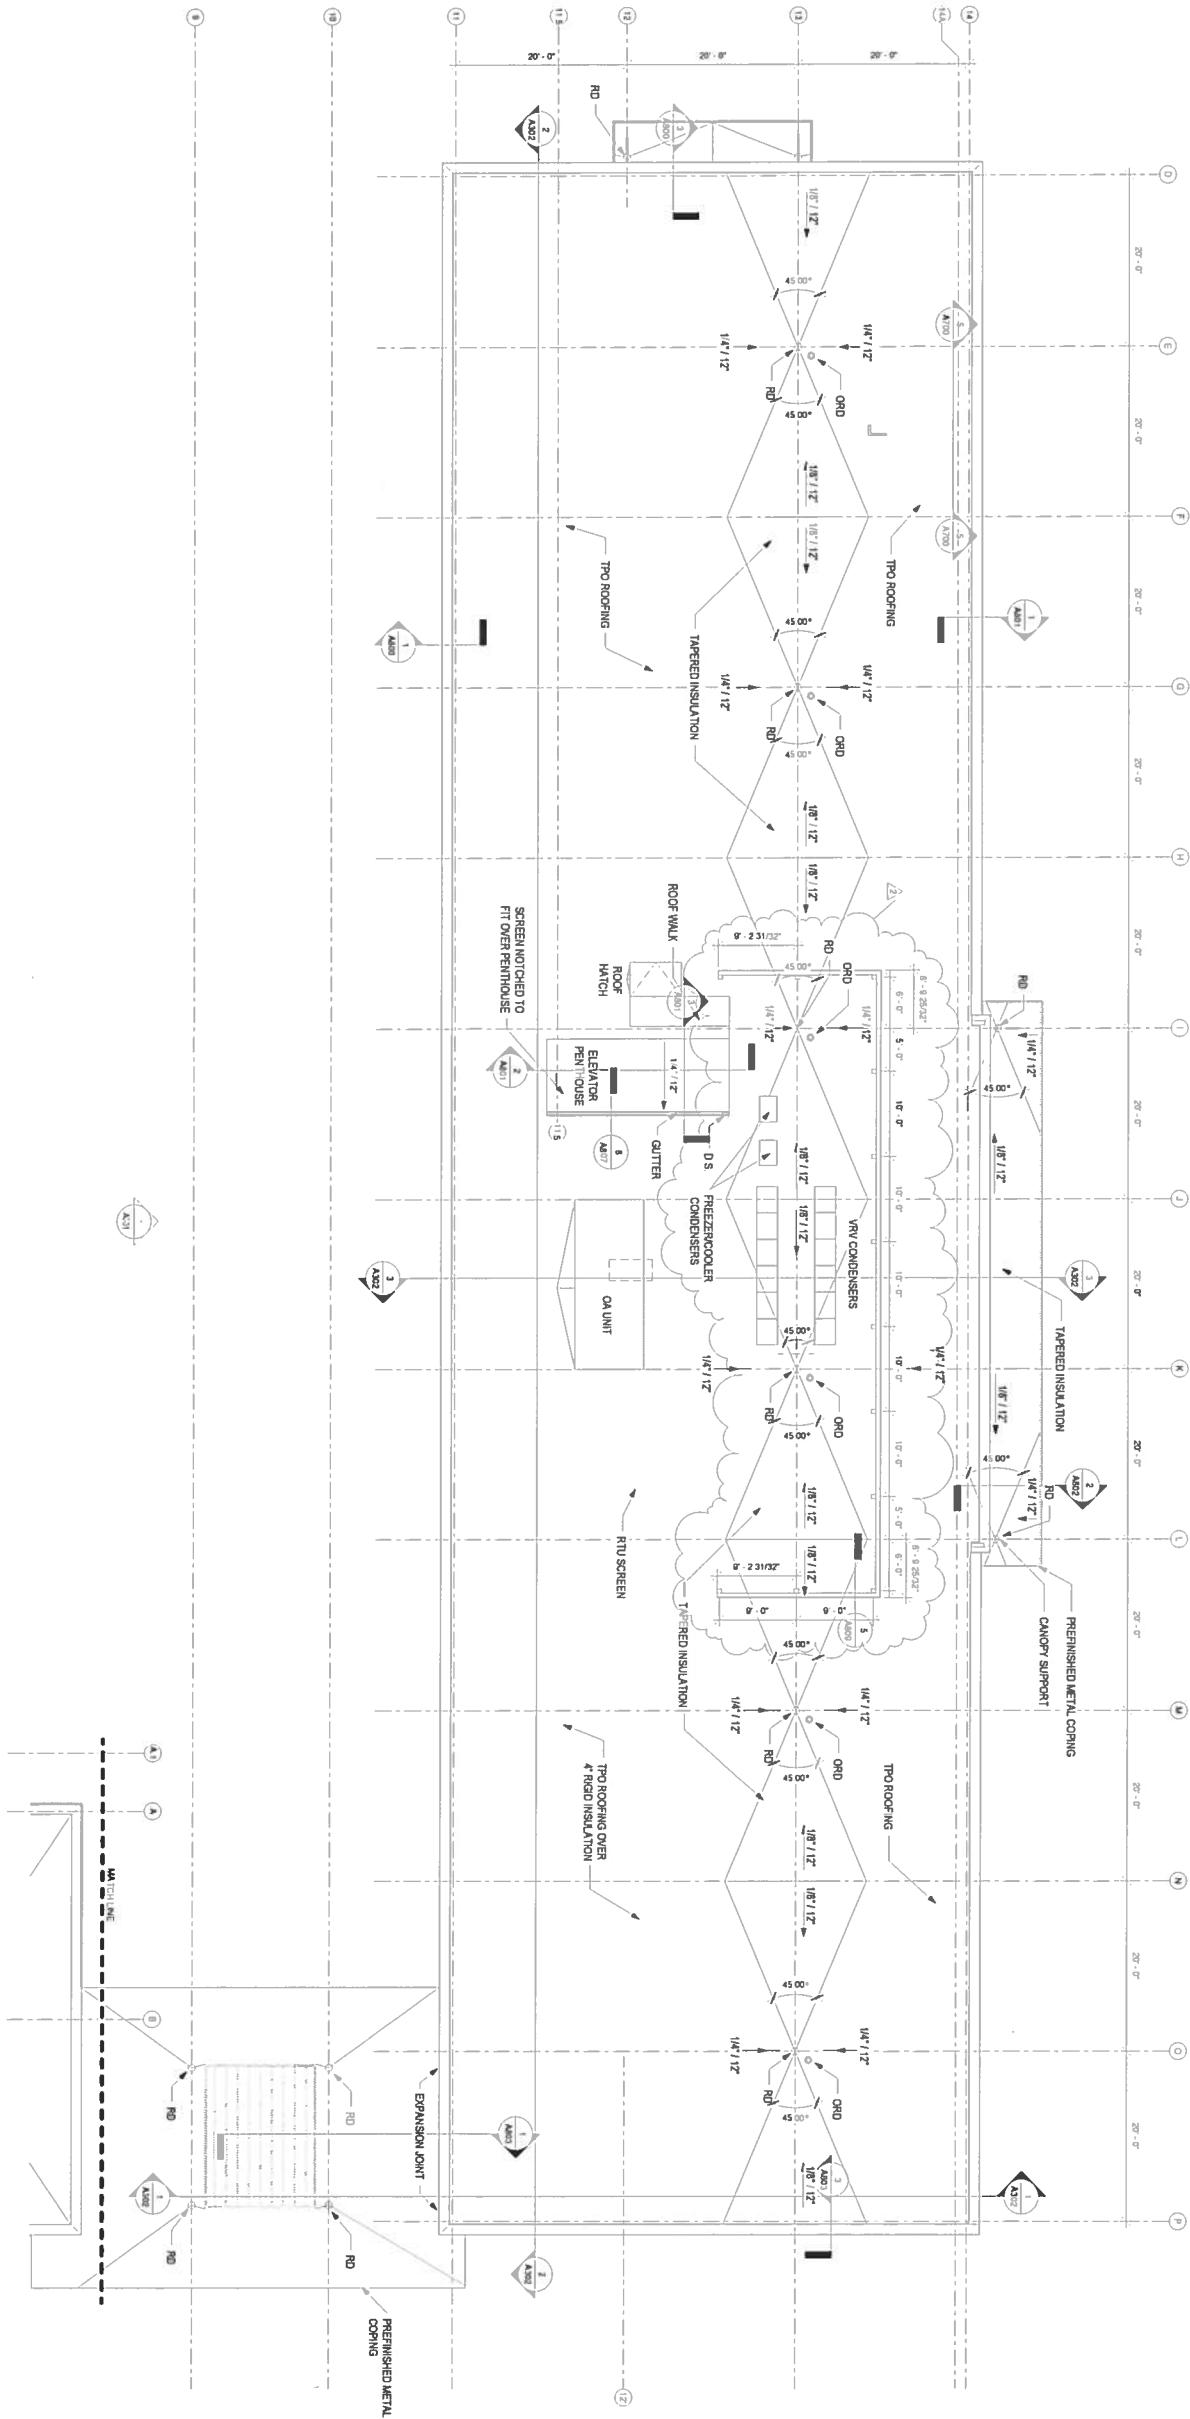



COPYRIGHT © 2012
Mackey Mitchell Architects

Construction Manager:
RLM General Contractors
315 Enterprise Street
Longview, TX 75804
P: (903) 759-7856

Landscape Architect:
David C. Scarborough
Landscape
8236 Baylor Drive
Tyler, TX 75703
P: (903) 561-5559

Electrical/Plumbing Engineer:
Allegiant Engineering
1205 South Bennett
Tyler, TX 75701
P: (903) 597-3441

Mechanical Engineer:
Jerrill Mech. Contractors
4208 Rider Trail North
Earth City, MO 63045
P: (314) 291-0100

Structural Engineer:
Holland Engineering
P.O. Box 2428
Lindale, TX 75771
P: (903) 882-4503

Civil Engineer:
C.T. Brannon Corp.
1321 S. Broadway
P.O. Box 7487
Tyler, TX 75771
P: (903) 597-2122

MACKEY MITCHELL ARCHITECTS
900 Spruce Street, Suite 500
St. Louis, Missouri 63102
P: (314) 421 1815
F: (314) 421 5266

**Centene Tyler Texas
Claims Operations Center**
3256 Earl Campbell Parkway
Tyler, TX 75701

NO.	DATE	REVISION
1	1-11-13	ADDENDUM I
2	2-20-13	AS-1

LMA JOB NO. 12310
STATUS: Construction Documents
DATE: 12-18-12
DAYCARE ENLARGED PLANS

SHEET NUMBER:
A400

